


P:\FRANCIS FIELD REVISED\4 DRAWINGS\1 DWG\1 BASE-L-sp-V1609 post 2501 M construction.dwg -- Thursday November 29, 2018, 11:34am

PLANT SCHEDULE

TREES					
QTY.	KEY	BOTANICAL NAME	COMMON NAME	SIZE	SPACING
3	CR	<i>Chionanthus retusus</i>	Chinese Fringe Tree	6'-7' Ht	As Shown
3	CC	<i>Cercis canadensis</i>	Eastern Red Bud	2" caliper	As Shown
1	NS	<i>Nyssa sylvatica</i> 'wildfire'	Black gum	2.5"-3" caliper	As Shown
2	UA	<i>Ulmus americana</i> 'Jefferson'	Jefferson Elm	3"-3.5" caliper	As Shown
2	CO	<i>Cornus kousa</i>	Korean Dogwood	6'-7' Ht.	As Shown

Existing tree, typ.

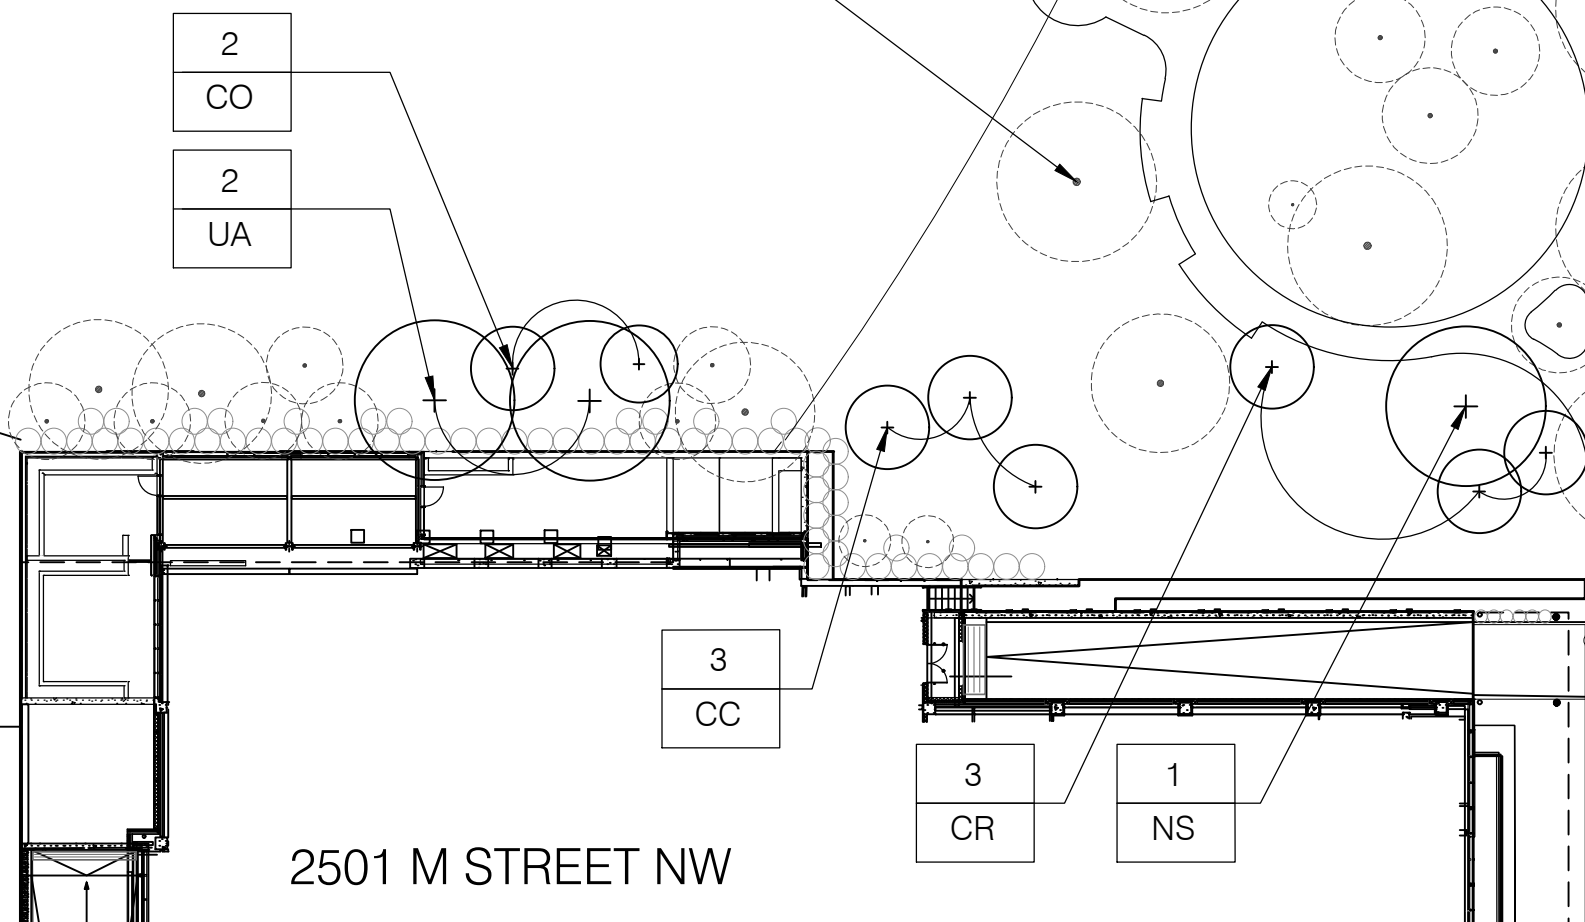

OCULUS

1611 CONNECTICUT AVE NW
3rd FLOOR
WASHINGTON DC 20009

p 202.588.5454
WWW.OCULUS.INFO

FRANCIS FIELD

PROJECT:

ADDITIONAL TREE PLANTING

11/29/18

DATE:

SCALE: 1"=30'

SCALE:

L.01

SHEET NUMBER: